
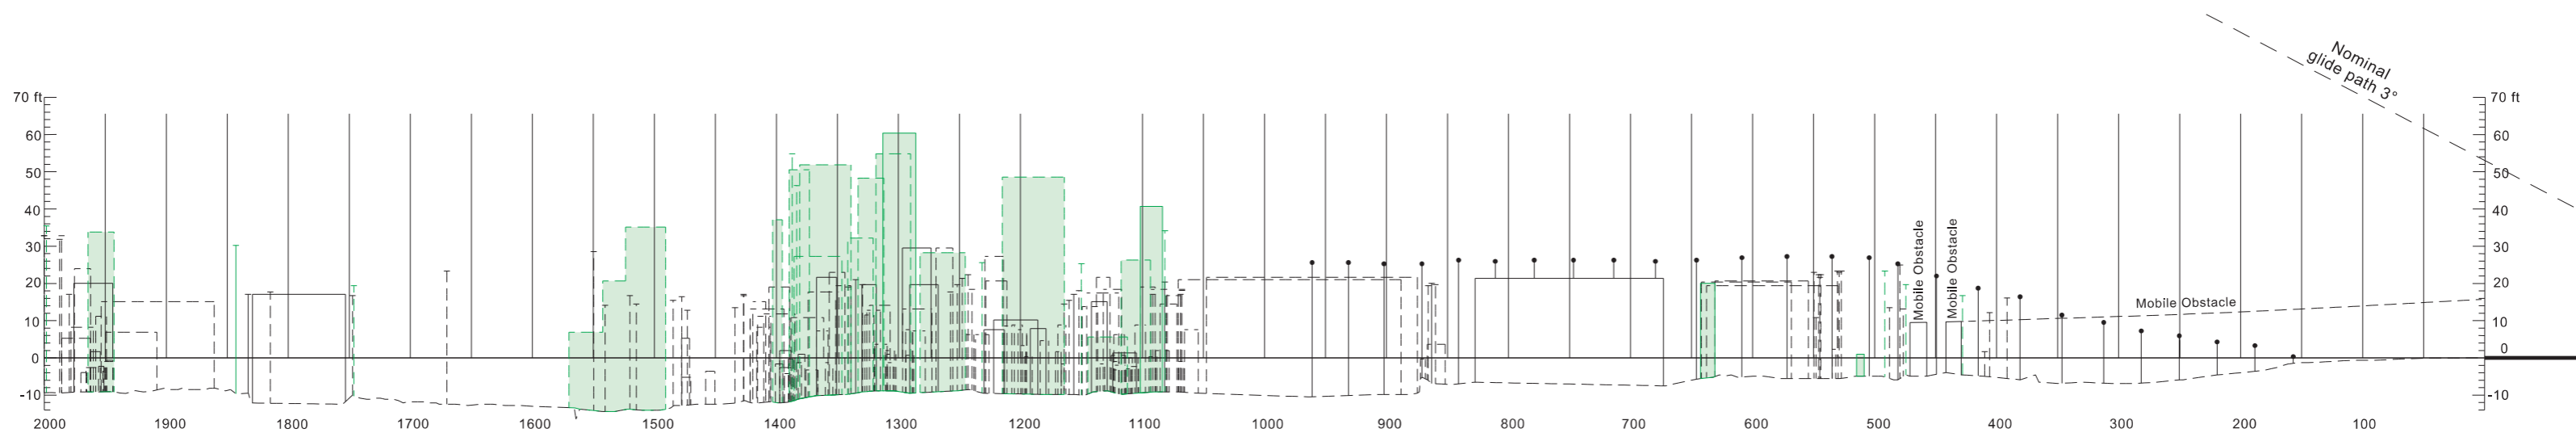


HEIGHTS IN FEET
DIMENSIONS IN METRES

PRECISION APPROACH TERRAIN CHART - ICAO

WARSAW CHOPIN AIRPORT
RWY 11

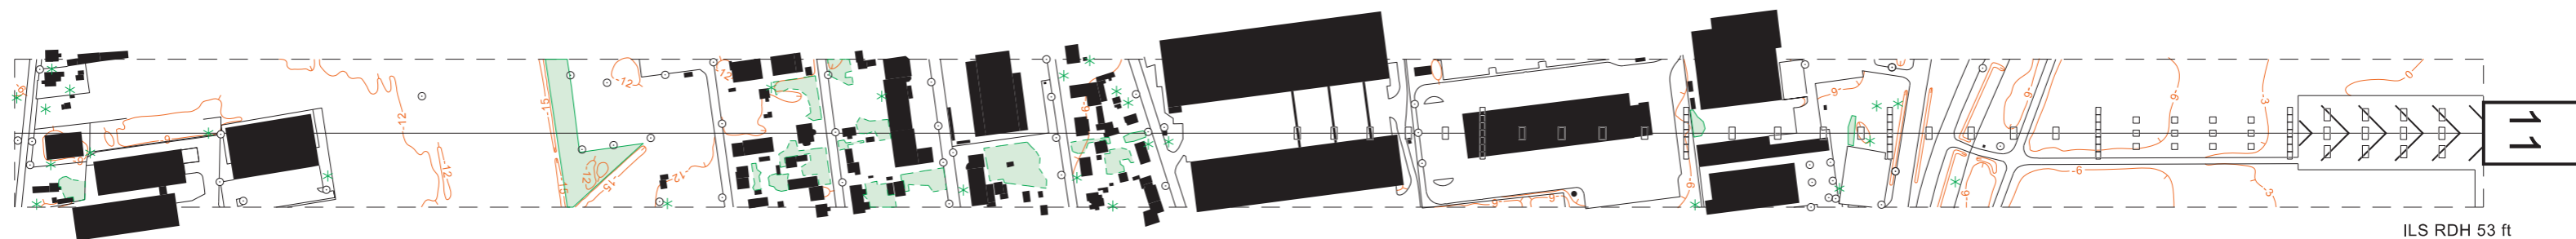

LEGEND		
	PLAN	PROFIL
POLE, TOWER, SPIRE, ANTENNA, ETC.	○	↑
TREE OR SHRUB	*	↑
APPROACH LIGHTS	□	↑
BUILDING OR LARGE STRUCTURE	■	↑
WOODED AREA	■	↑
CENTRE - LINE PROFILE		—
DEVIATION AT LEAST +/- 10 ft FROM CENTRE - LINE PROFILE		- - -
TERRAIN CONTOUR		~

HORIZONTAL SCALE 1:5 000
VERTICAL SCALE 1:500
CONTOURS AND HEIGHTS ARE RELATED TO ELEVATION OF RWY THR 11

AMENDMENT RECORD		
No	DATE	ENTERED BY

Correction: Plan and profile information updated.