

## AIRAC SUP 22/24 (AD 2 EPKK)

Data publikacji / Publication date

25 JAN 2024

Obowiązuje od / Effective from

22 FEB 2024

Obowiązuje do / Effective to

31 DEC 2024 EST

### ROBOTY BUDOWLANE PROWADZONE NA TERENIE LOTNISKA KRAKÓW/BALICE (EPKK)

#### ZADANIE 2

Budowa terminala cargo wraz z infrastrukturą techniczną we wschodniej części lotniska.

#### 1. PLANOWANY HARMONOGRAM PRAC

Przewidywany okres trwania robót związanych z zadaniem to około 10 miesięcy.

#### 2. ZAKRES PRAC

Zadanie obejmuje budowę nowego terminala cargo wraz z budową niezbędnej infrastruktury technicznej. Roboty budowlane obejmują budowę obiektów kubaturowych, parkingi i drogi techniczne, system odprowadzenia wód opadowych, podziemny zbiornik wody p.poż., podziemne instalacje elektryczne, teletechniczne i wod-kan. oraz oświetlenie terenu. Prace budowlane prowadzone będą za pomocą oznakowanego sprzętu budowlanego, w tym przy pomocy palownic i żurawi wyposażonych w oznakowanie dzienne i nocne. Wysokość sprzętu budowlanego oraz zasięg jego pracy nie będzie miał wpływu na operacyjne funkcjonowanie lotniska. Prace ziemne będą prowadzone pod nadzorem Dyżurnego Operacyjnego Lotniska w odległości bezpiecznej od TWY A, Z5, Z6 dla statku powietrznego o literze kodu E.

#### 3. TEREN I ZAPLECZE BUDOWY

Roboty budowlane będą prowadzone w rejonie zaznaczonym na mapie. Prace prowadzone będą przy użyciu sprzętu budowlanego oznakowanego zgodnie z EASA CS-ADR-DSN.Q. Zaplecze budowy zlokalizowane będzie na terenie prowadzonych prac budowlanych, wskazanym na załączniku graficznym.

#### 4. UTRUDNIENIA I OGRANICZENIA

W związku z realizowanymi pracami nie przewiduje się utrudnień w ruchu statków powietrznych. W okresach nocnych zamknięć RWY możliwa praca sprzętu o wysokości przekraczającej powierzchnie ograniczające. W tym celu każdorazowo zostanie wystawiony odpowiedni NOTAM. Ruch pojazdów budowy prowadzony będzie na wygradzonym terenie budowy, z dala od pola naziemnego ruchu lotniczego.

#### 5. INFORMACJE DODATKOWE

W przypadku dodatkowych utrudnień, niezbędne informacje będą publikowane za pomocą depeszy NOTAM.

Dodatkowe pytania można kierować do Dyżurnego Operacyjnego Portu Lotniczego (H24):

Telefon: +48-12-639-3305

E-mail: ops@krakowairport.pl

Patrz: mapa.

Niniejszy Suplement zastępuje Suplement 11/23.

- KONIEC -

### CONSTRUCTION WORKS CONDUCTED AT KRAKÓW/ BALICE (EPKK) AERODROME

#### TASK 2

Construction of cargo terminal with technical infrastructure in the eastern part of the aerodrome.

#### PLANNED SCHEDULE OF WORKS

Expected period of works related to the task is about 10 months.

#### SCOPE OF WORKS

The task includes a construction of a new cargo terminal with necessary technical infrastructure. The construction works include construction of enclosed structures, parkings and service roads, rainwater drainage system, underground fire-fighting water tank, underground electrical, telecommunications and water and sewerage systems as well as site lighting. The construction works will be carried out with the use of marked construction equipment, including drilling rigs and cranes equipped with day and night marking. The height and working range of the construction equipment will not limit the operational functioning of the aerodrome. Groundworks will be conducted under the supervision of Airport Duty Officer within a safe distance from TWY A, Z5, Z6 for Code E aircraft.

#### CONSTRUCTION SITE AND TECHNICAL BASE

The construction works will be carried out within the area depicted on the chart and conducted with the use of construction equipment marked in accordance with EASA CS-ADR-DSN.Q. The technical base will be located at the construction site, indicated in the graphical Appendix.

#### LIMITATIONS AND OBSTRUCTIONS

No obstructions to aircraft movement are expected due to the performance of the construction works. At night-time closures of the RWY, operation of equipment penetrating the Obstacle Limitation Surfaces (OLS) is possible. A relevant NOTAM shall be issued for that purpose each time. Movement of construction vehicles will be conducted within the fenced construction site, away from the movement area of the aerodrome.

#### ADDITIONAL INFORMATION

In the event additional obstructions necessary information will be published by NOTAM.

Additional information can be obtained from the Airport Duty Officer (H24):


Phone: +48-12-639-3305

E-mail: ops@krakowairport.pl

See: chart.

This Supplement replaces Supplement 11/23.

- END -

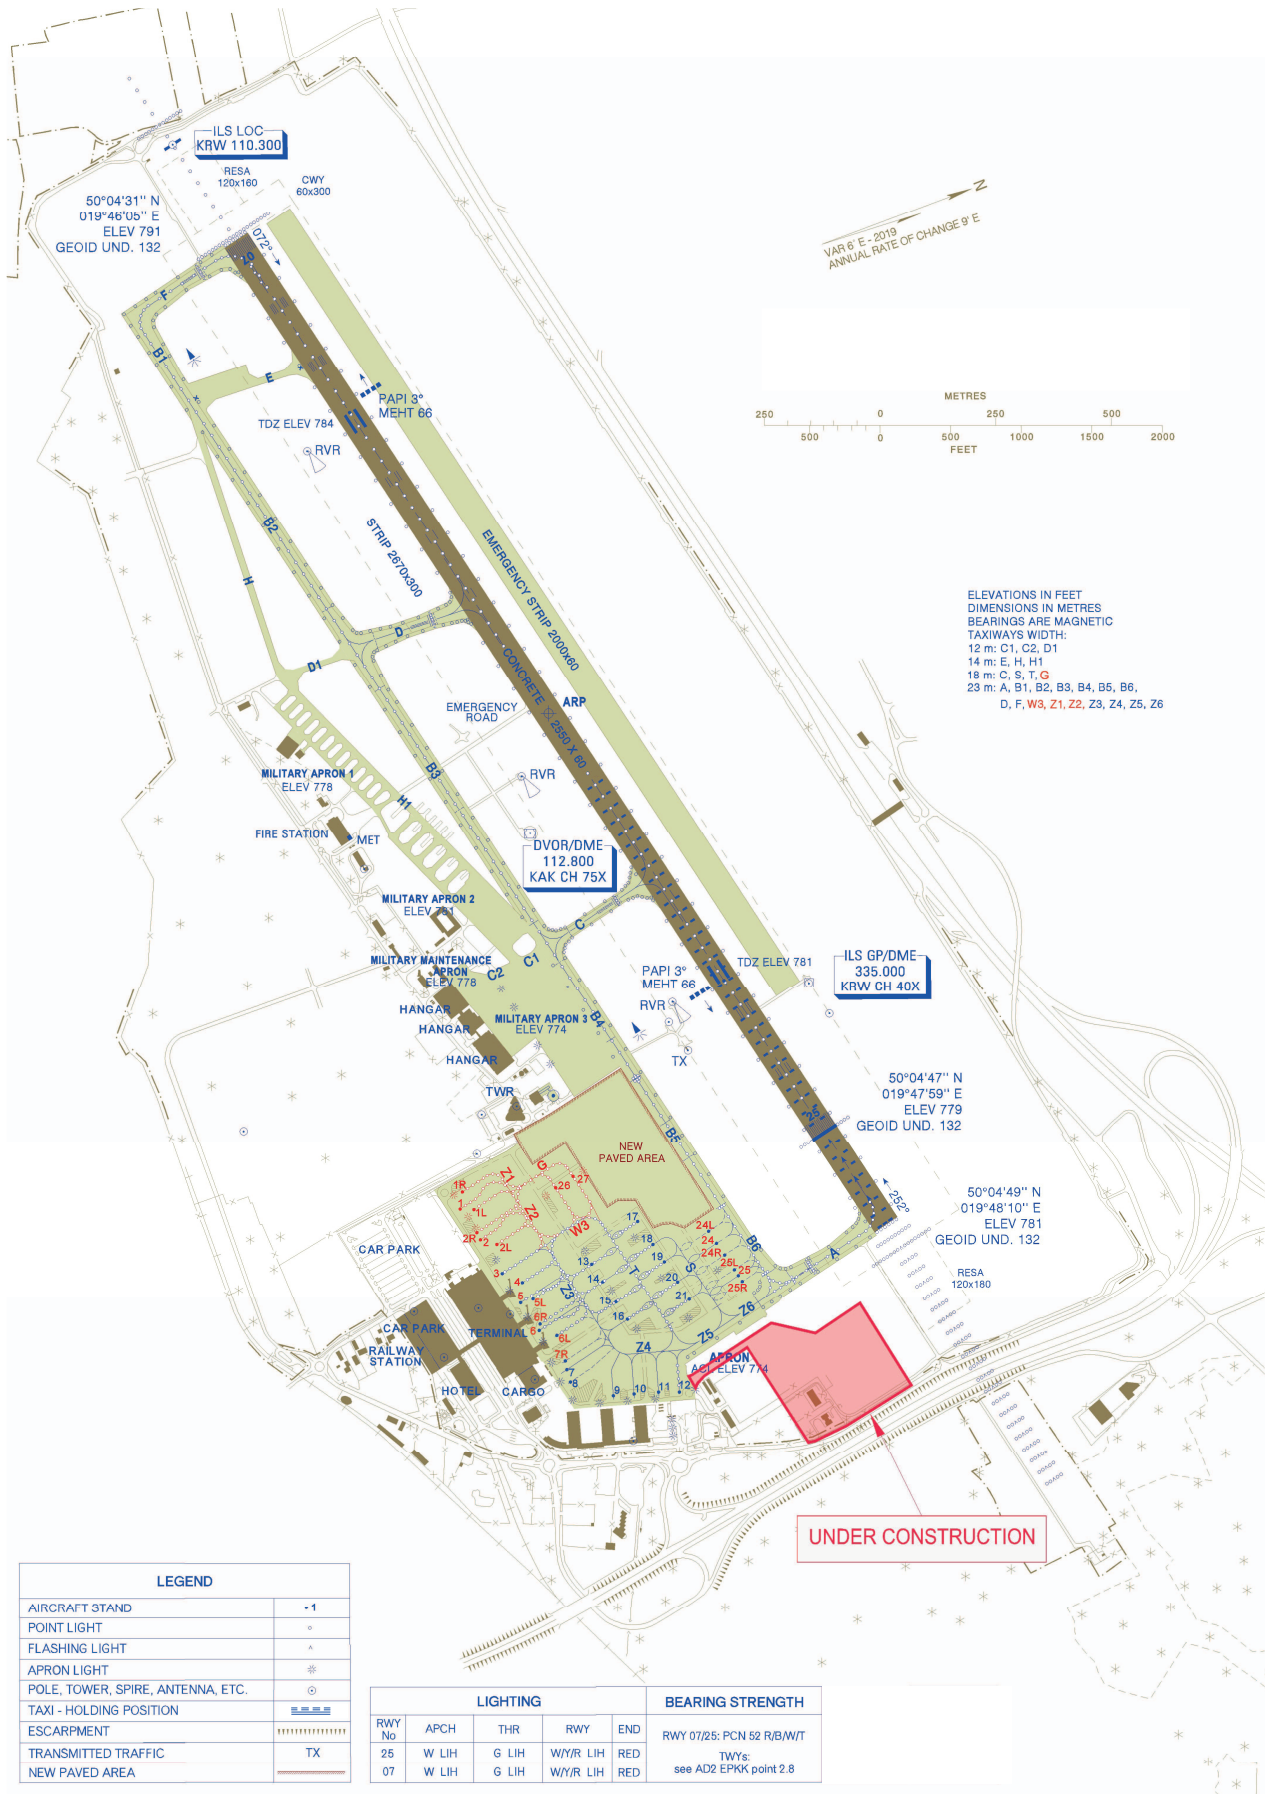

NOT TO SCALE