



HEIGHTS IN FEET
DISTANCES IN METRES

PRECISION APPROACH TERRAIN CHART - ICAO

Rzeszów - Jasionka
RWY 27

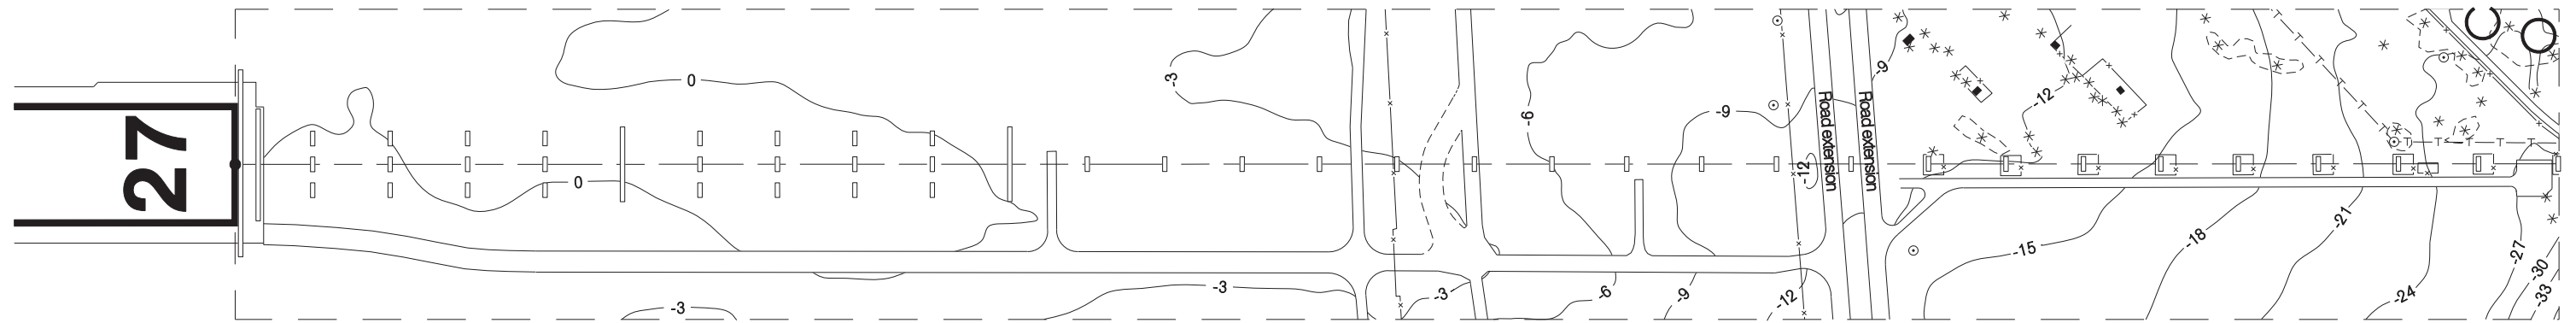

ILS RDH 52 ft

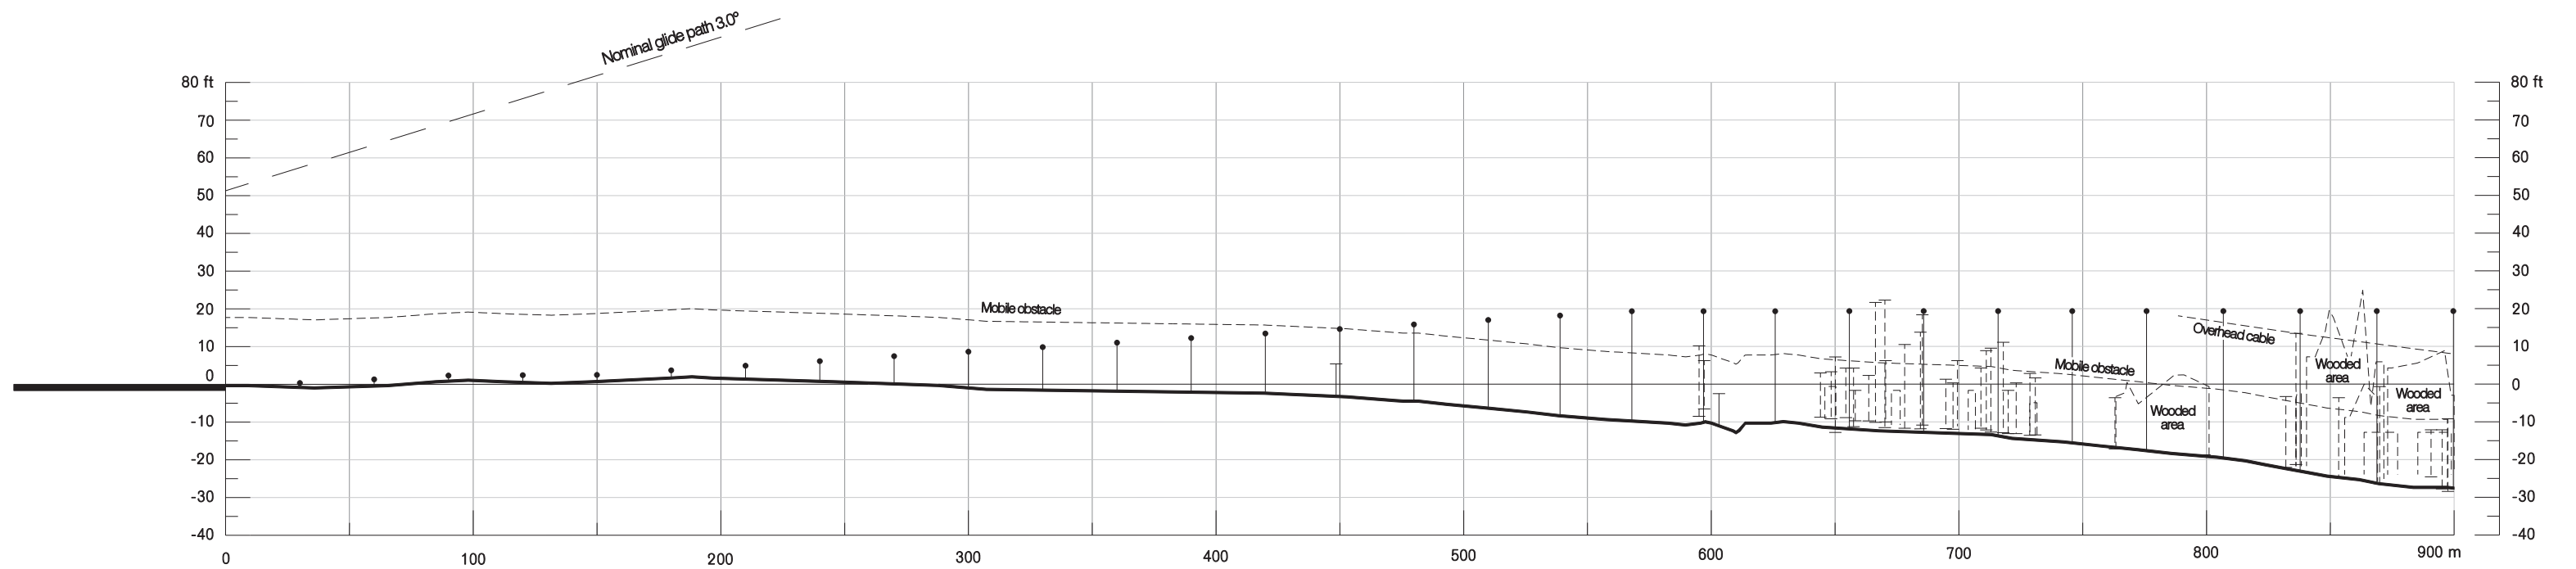

LEGEND		PLAN	PROFILE
POLE, TOWER, SPIRE, ANTENNA, ETC.		⊙	— —
TREE OR SHRUB		*	— —
BUILDING		■	— —
REMAINS OF TANK		○	— —
APPROACH LIGHTS		— —	— —
OVERHEAD CABLE		—T—T—T—T—	— —
CENTRE - LINE PROFILE		—	—
DEVIATION AT LEAST +/-10ft FROM CENTRE LINE PROFILE		—	—
TERRAIN CONTOUR		—	—

HORIZONTAL SCALE 1:2 500
VERTICAL SCALE 1:500
CONTOURS AND HEIGHTS ARE RELATED TO THR RWY 27

AMENDMENT RECORD		
No	DATE	ENTERED BY

Zam. 5025