


AIRCRAFT PARKING/DOCKING CHART - ICAO

Okęcie TOWER 118.305
Okęcie GROUND 121.905

WARSAW CHOPIN AIRPORT

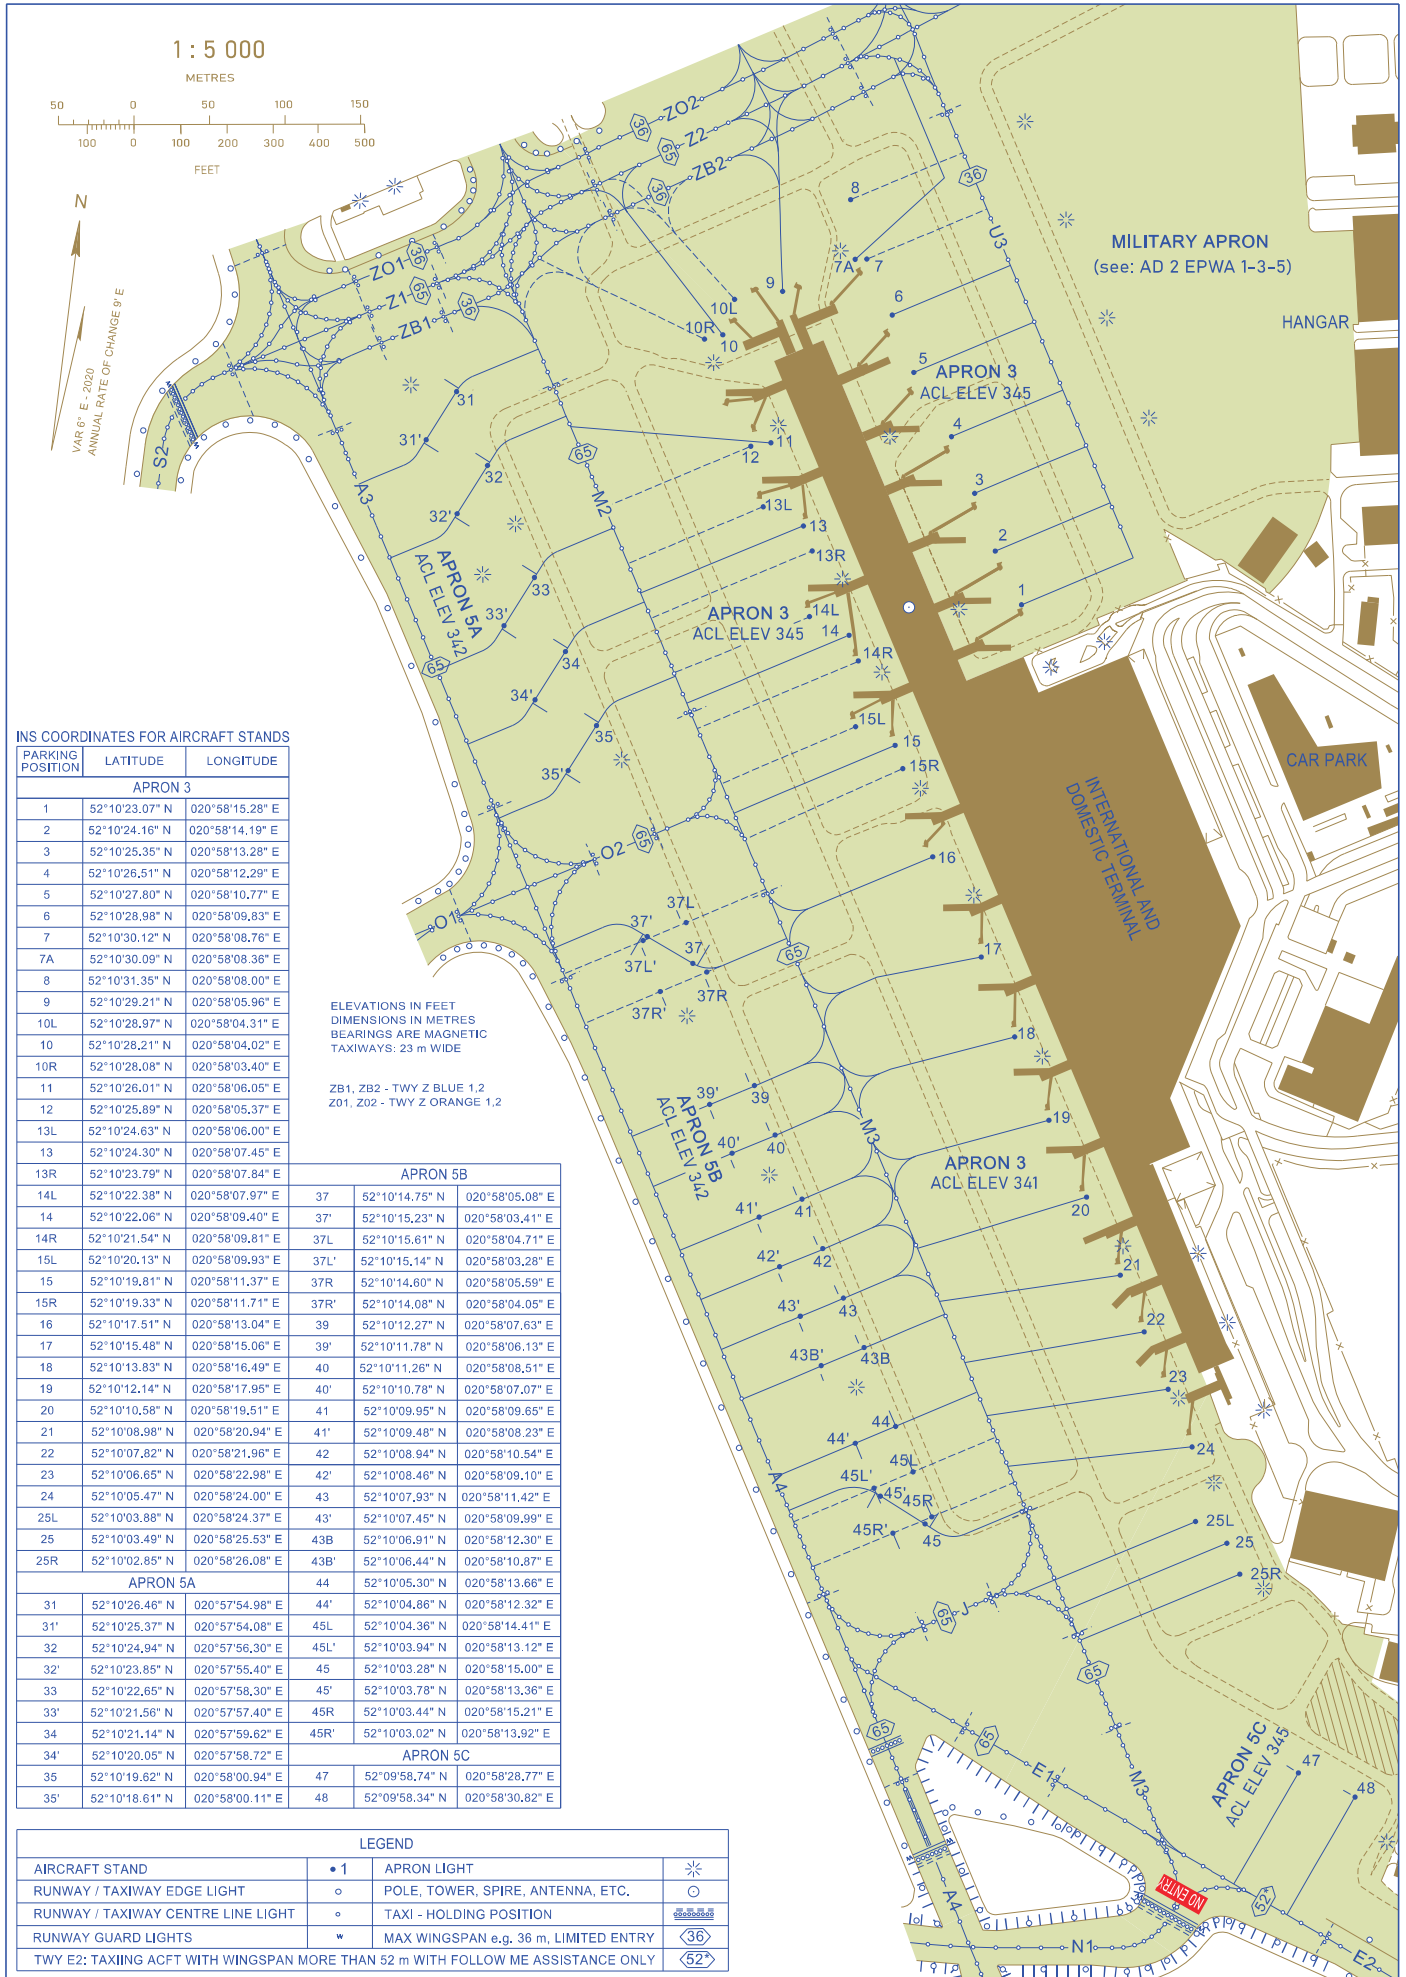

Correction: DELETED STANDS 38,38'